
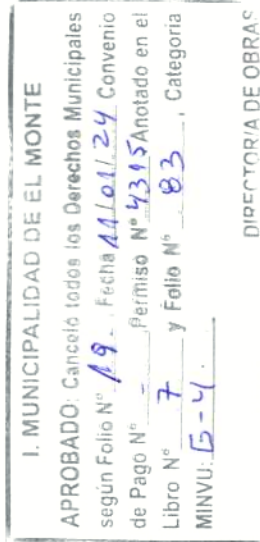
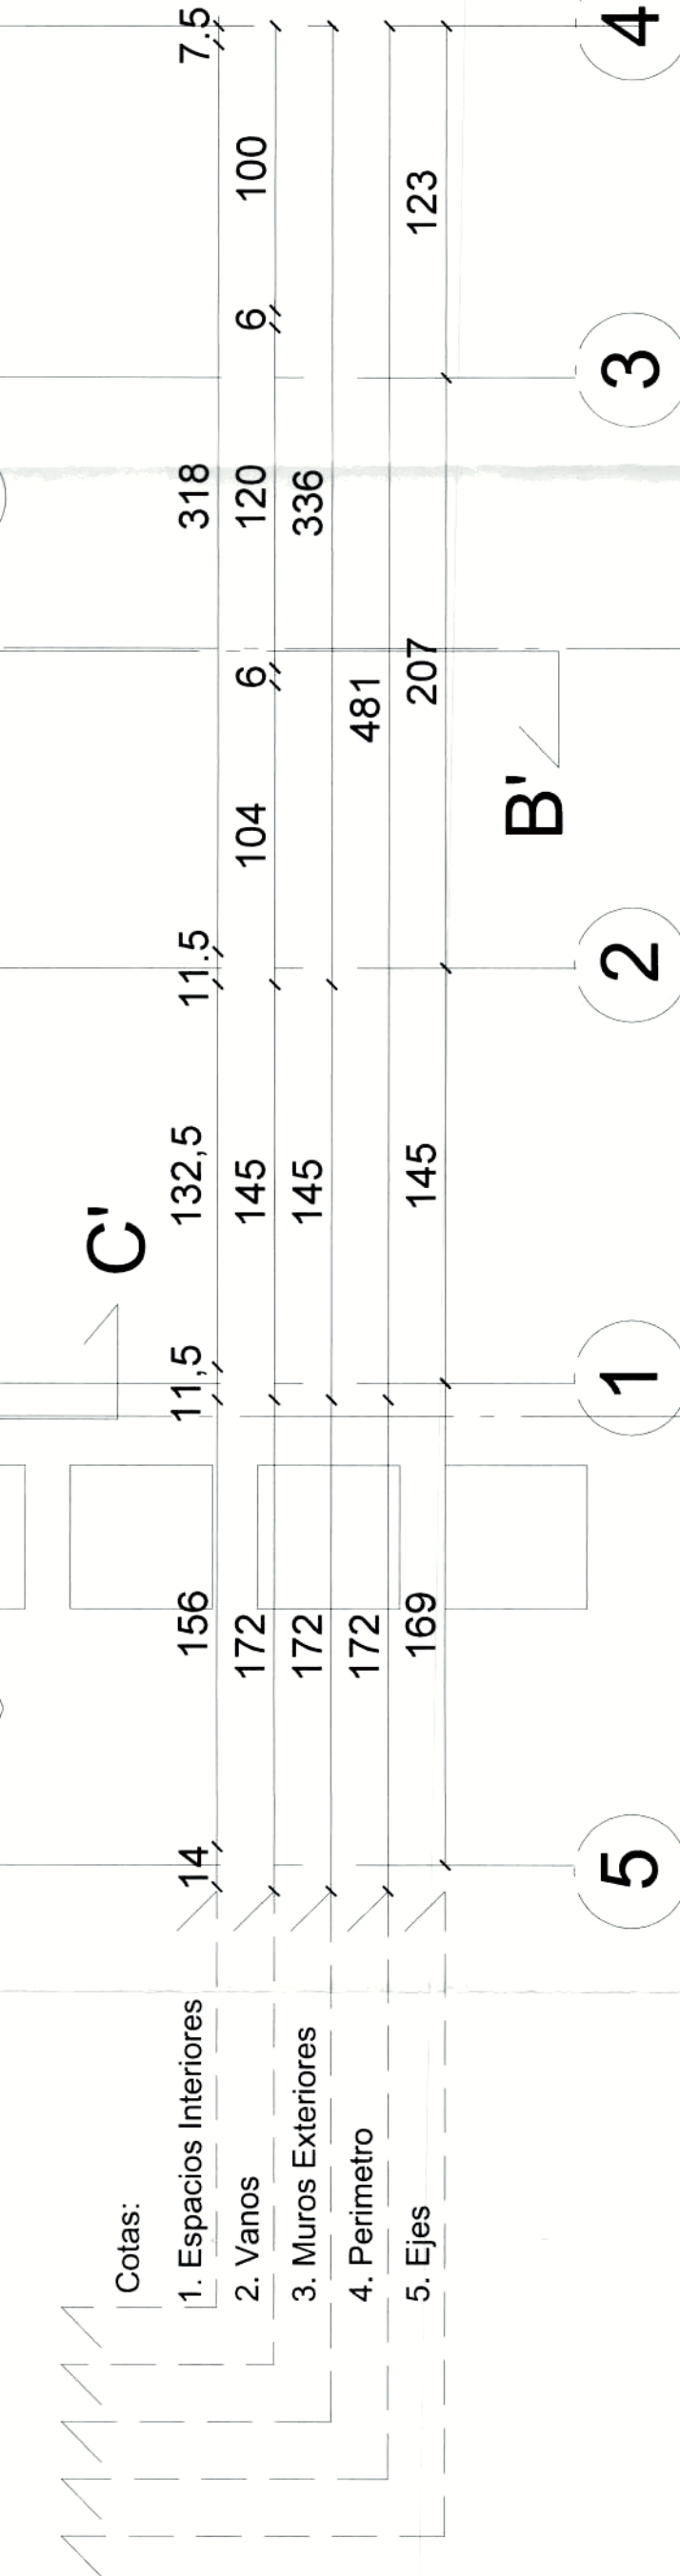


PLANTA PISO 1
ESCALA 1:25

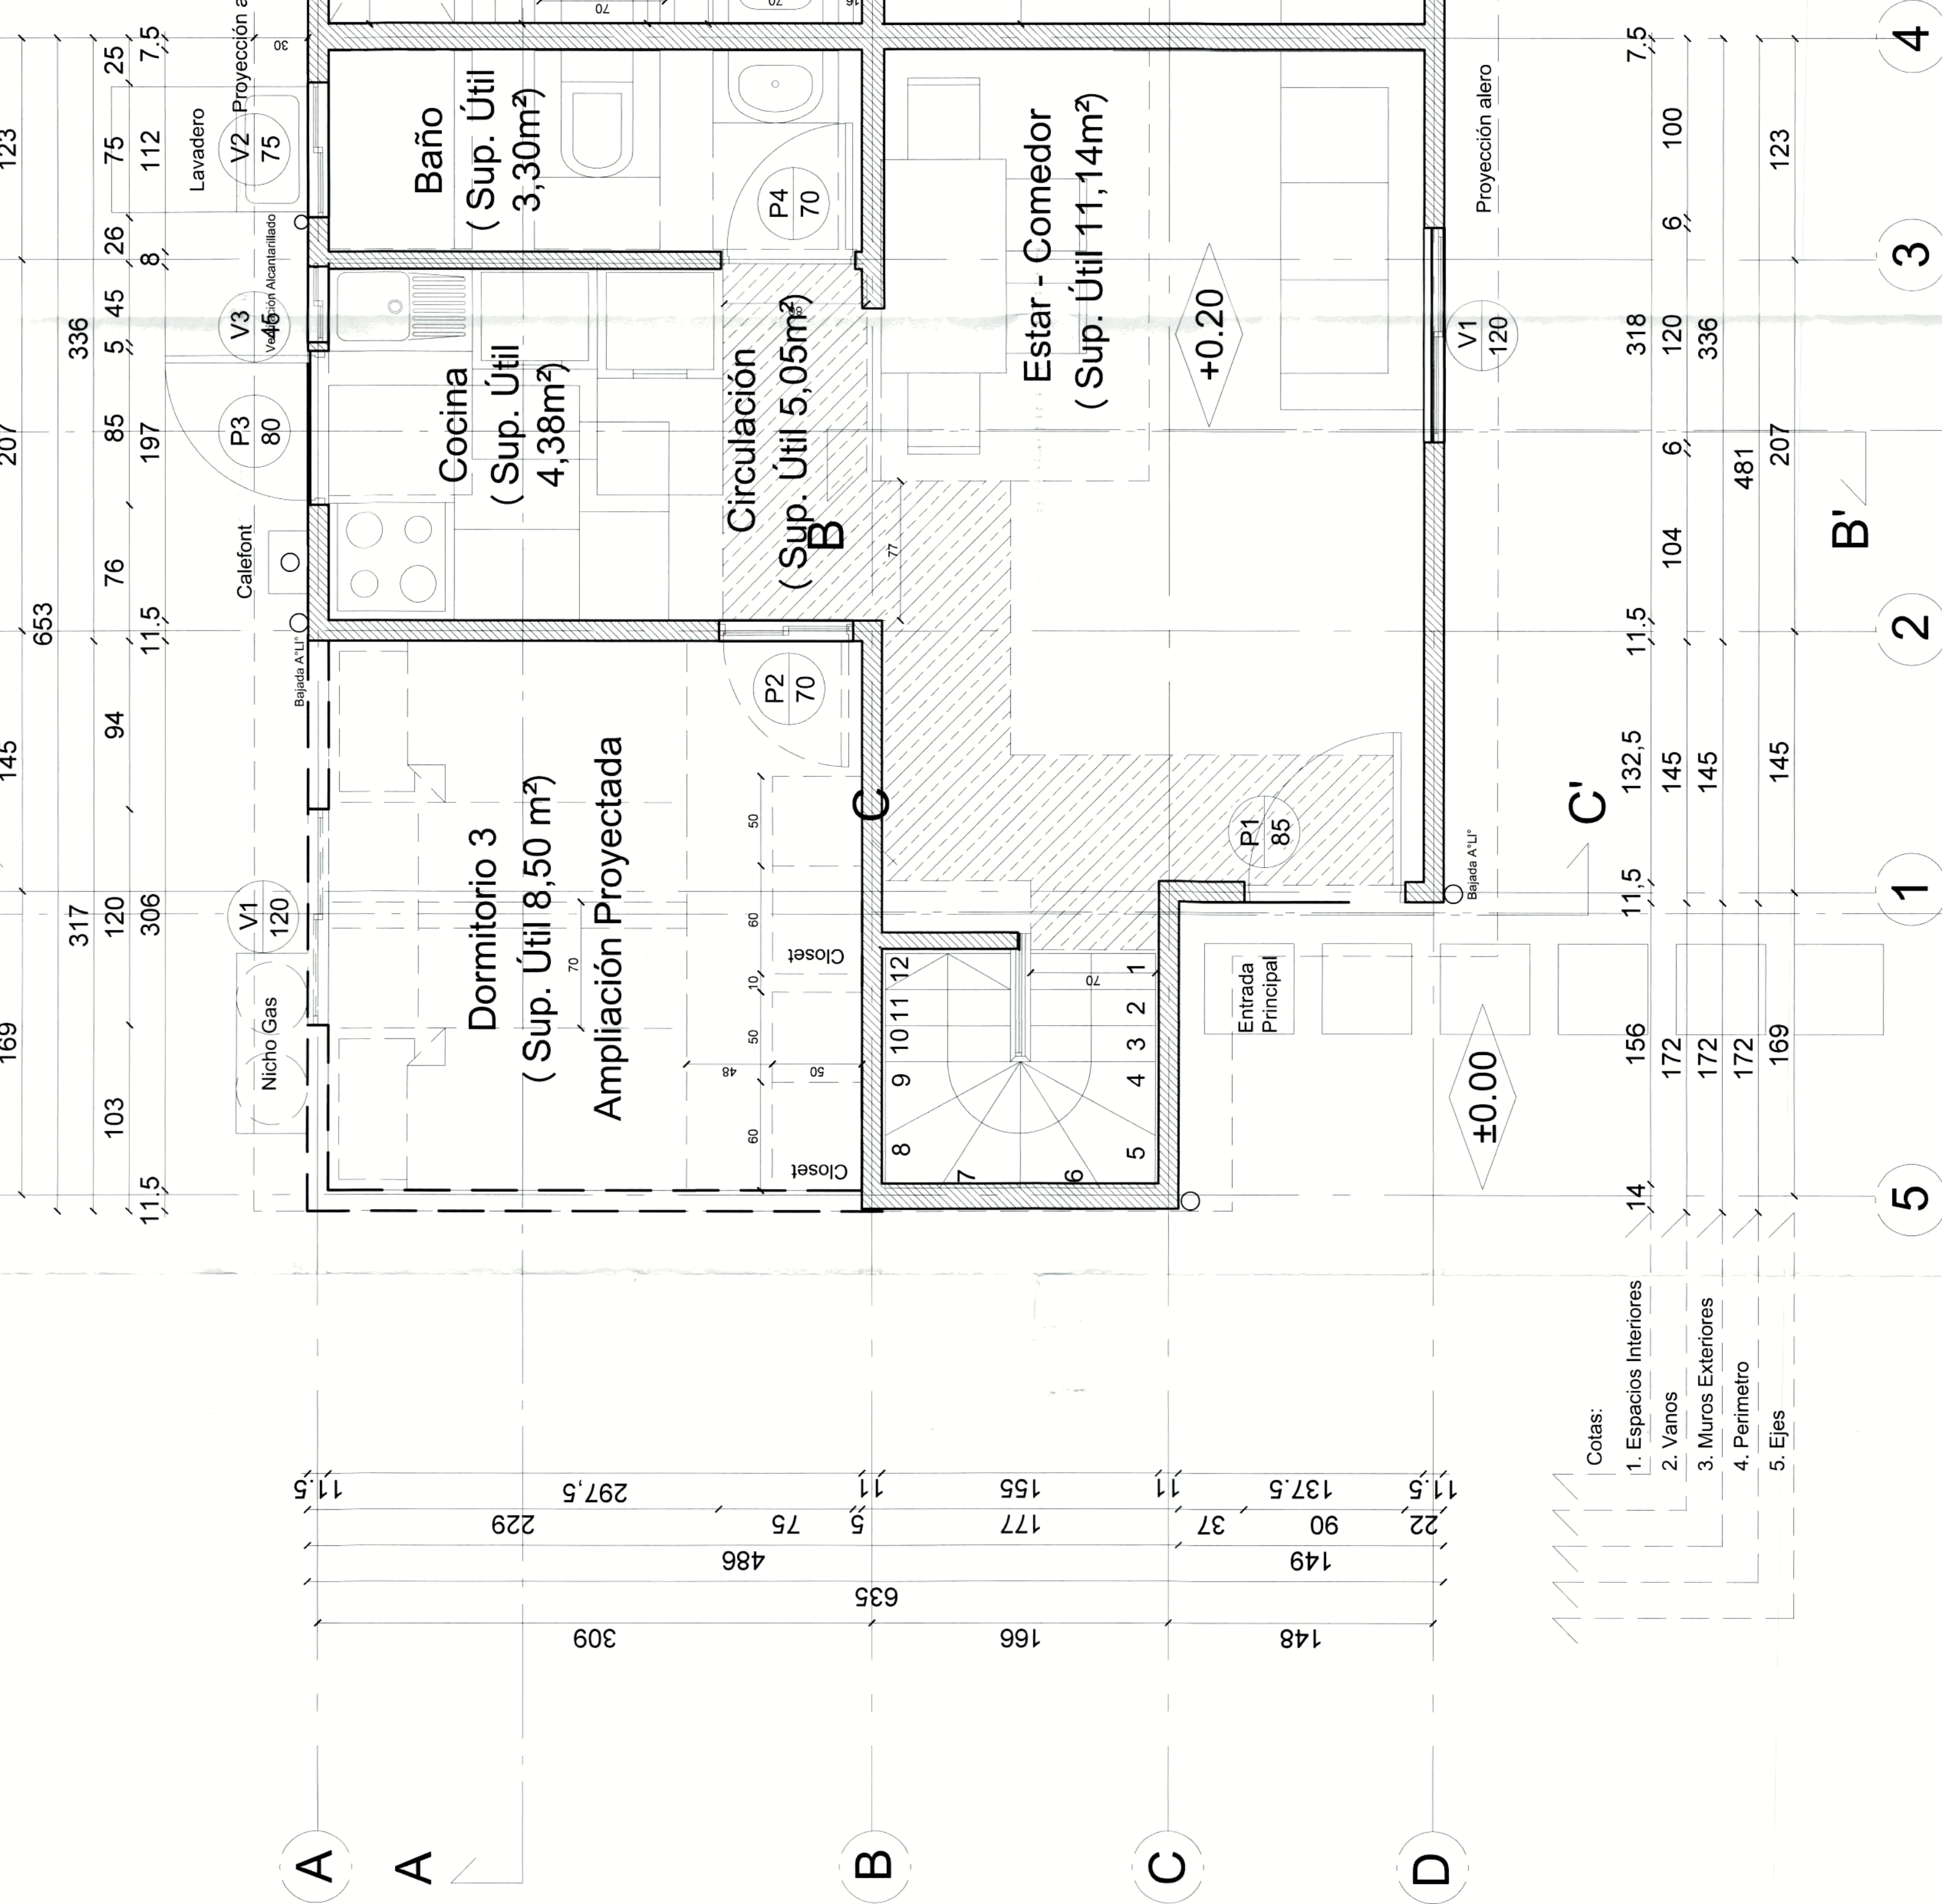

ESQUEMA POLIGONAL DE SUP. CONSTRUIDAS
ESCALA 1:50

CUADROS DE SUPERFICIES	
POLIGONO	m²
POLIGONO A	21,336
POLIGONO B	5,6109
POLIGONO C (AMPLIACIÓN)	9,7953
POLIGONO D	21,605
POLIGONO E	21,336
POLIGONO F	5,6109
POLIGONO G	1,0132
TOTAL VIVIENDA S/A	57,06
TOTAL VIVIENDA C/A	66,86
TERRENO TIPO (6,53 x13,00)	
(mínimo)	84,89
CUADROS SUP.UTIL POR RECINTO	
RECINTO	m²
ESTAR + COMEDOR	11,55
COCINA	4,38
BANO	3,30
DORMITORIO 1	8,73
DORMITORIO 2	8,78
DORMITORIO 3	8,50
CIRCULACION PISO 1	5,15
CIRCULACION PISO 2	2,01











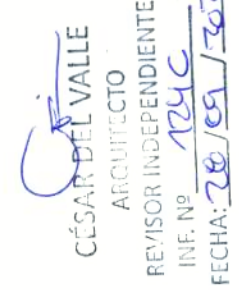[illegible]